


MOTORIZED SHADE CONSTRUCTION DETAIL

MR250 SLIM

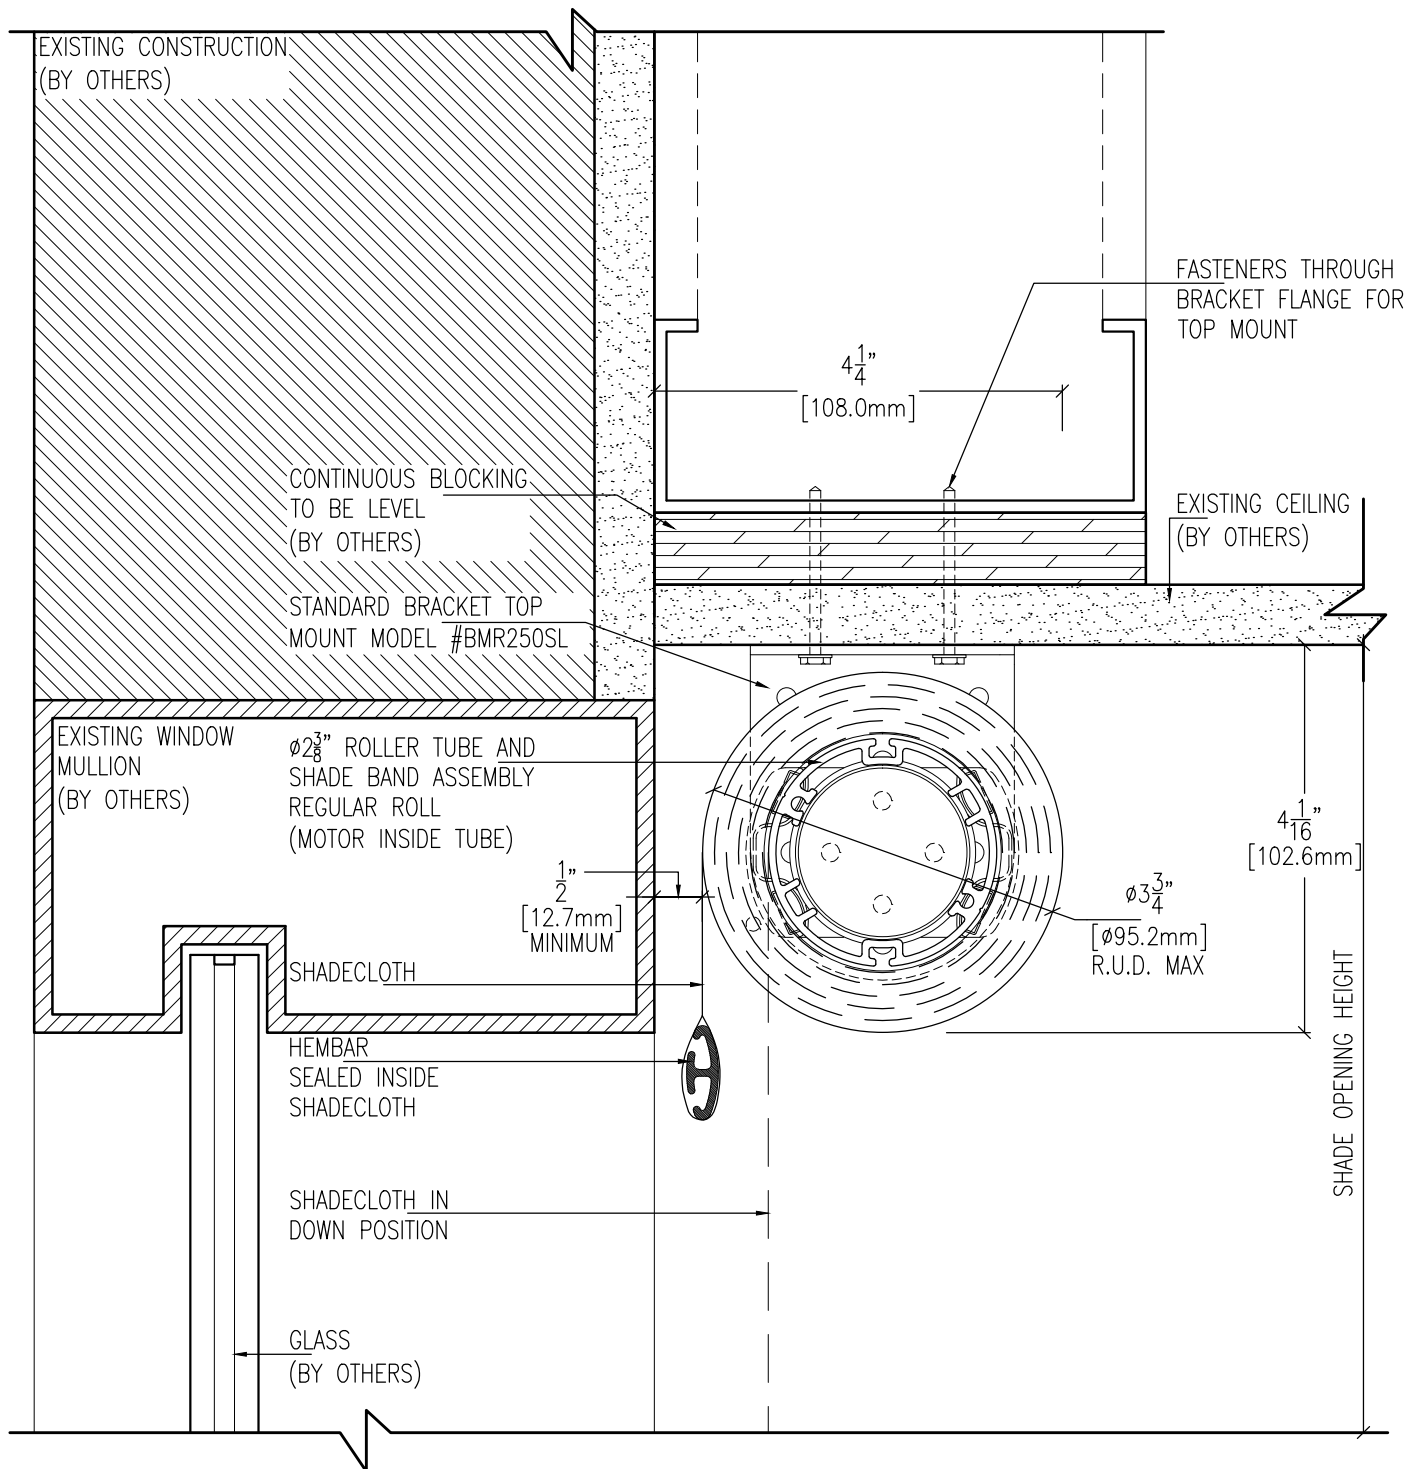

S1 SECTION VIEW
SCALE: 1:2

REFLECTED	M2LA5NGNS-R
ELEVATION	M2LA5NGNS-E
DWN BY N.W.	CKD BY M.P.
DWG NO. M2LA5NGNS-S	DATE 05/20/2016
SCALE 1:2	SHEET NO. 1 OF 1



TITLE	MR250 SLIM REGULAR ROLL OUTSIDE WINDOW FRAME
-------	--