


MOTORIZED SHADE CONSTRUCTION DETAIL

MR250 PIGGYBACK SOLOMOUNT

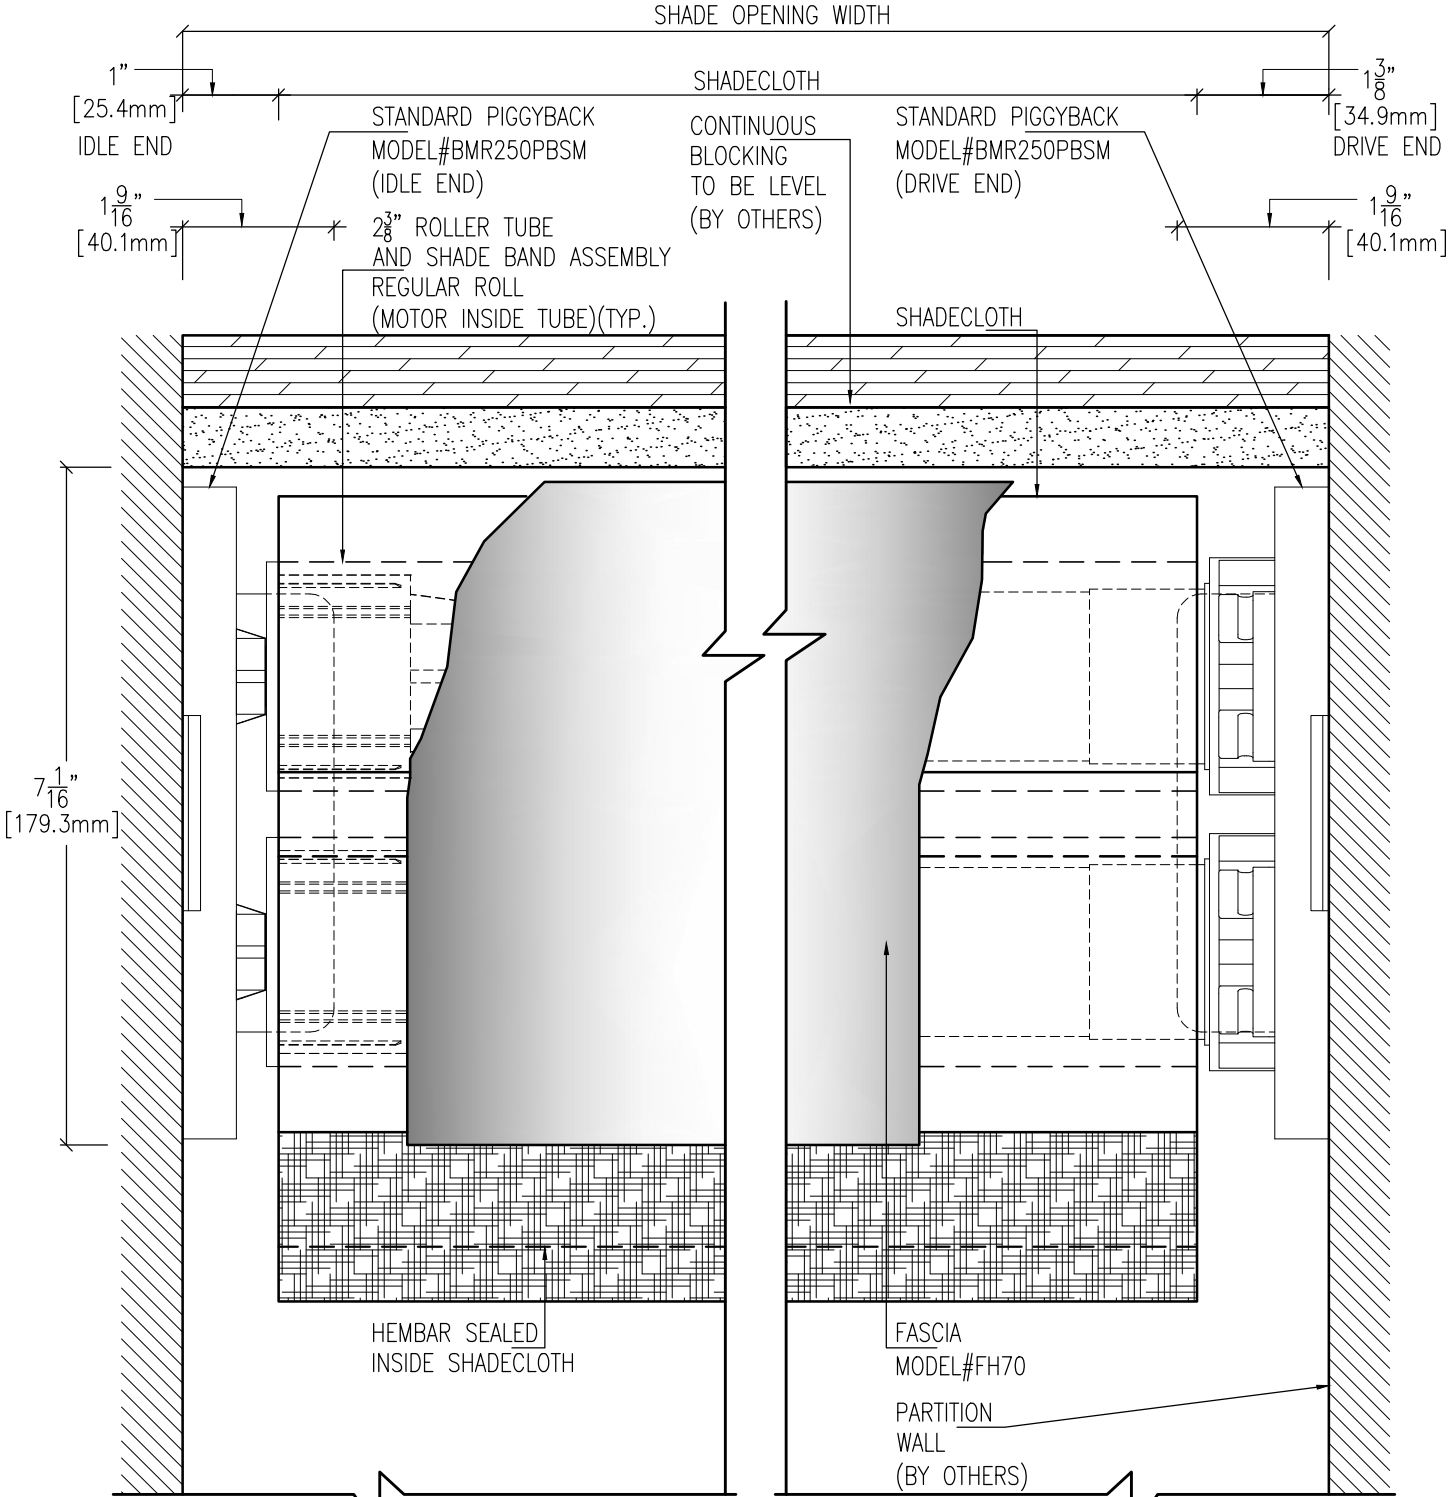

E1 ELEVATION VIEW
SCALE: 1:2

 NATURAL LIGHT MADE RIGHT	TITLE		DWN BY	CKD BY
	MR250 PIGGYBACK FASCIA REGULAR ROLL OUTSIDE WINDOW FRAME WALL MOUNT		N.W.	M.P.
			DWG NO.	DATE
			M2QX5FGNS-E	05/20/2016
			SCALE	SHEET NO.
		1:2	1 OF 1	