


MOTORIZED SHADE CONSTRUCTION DETAIL

MR250 SOLOMOUNT

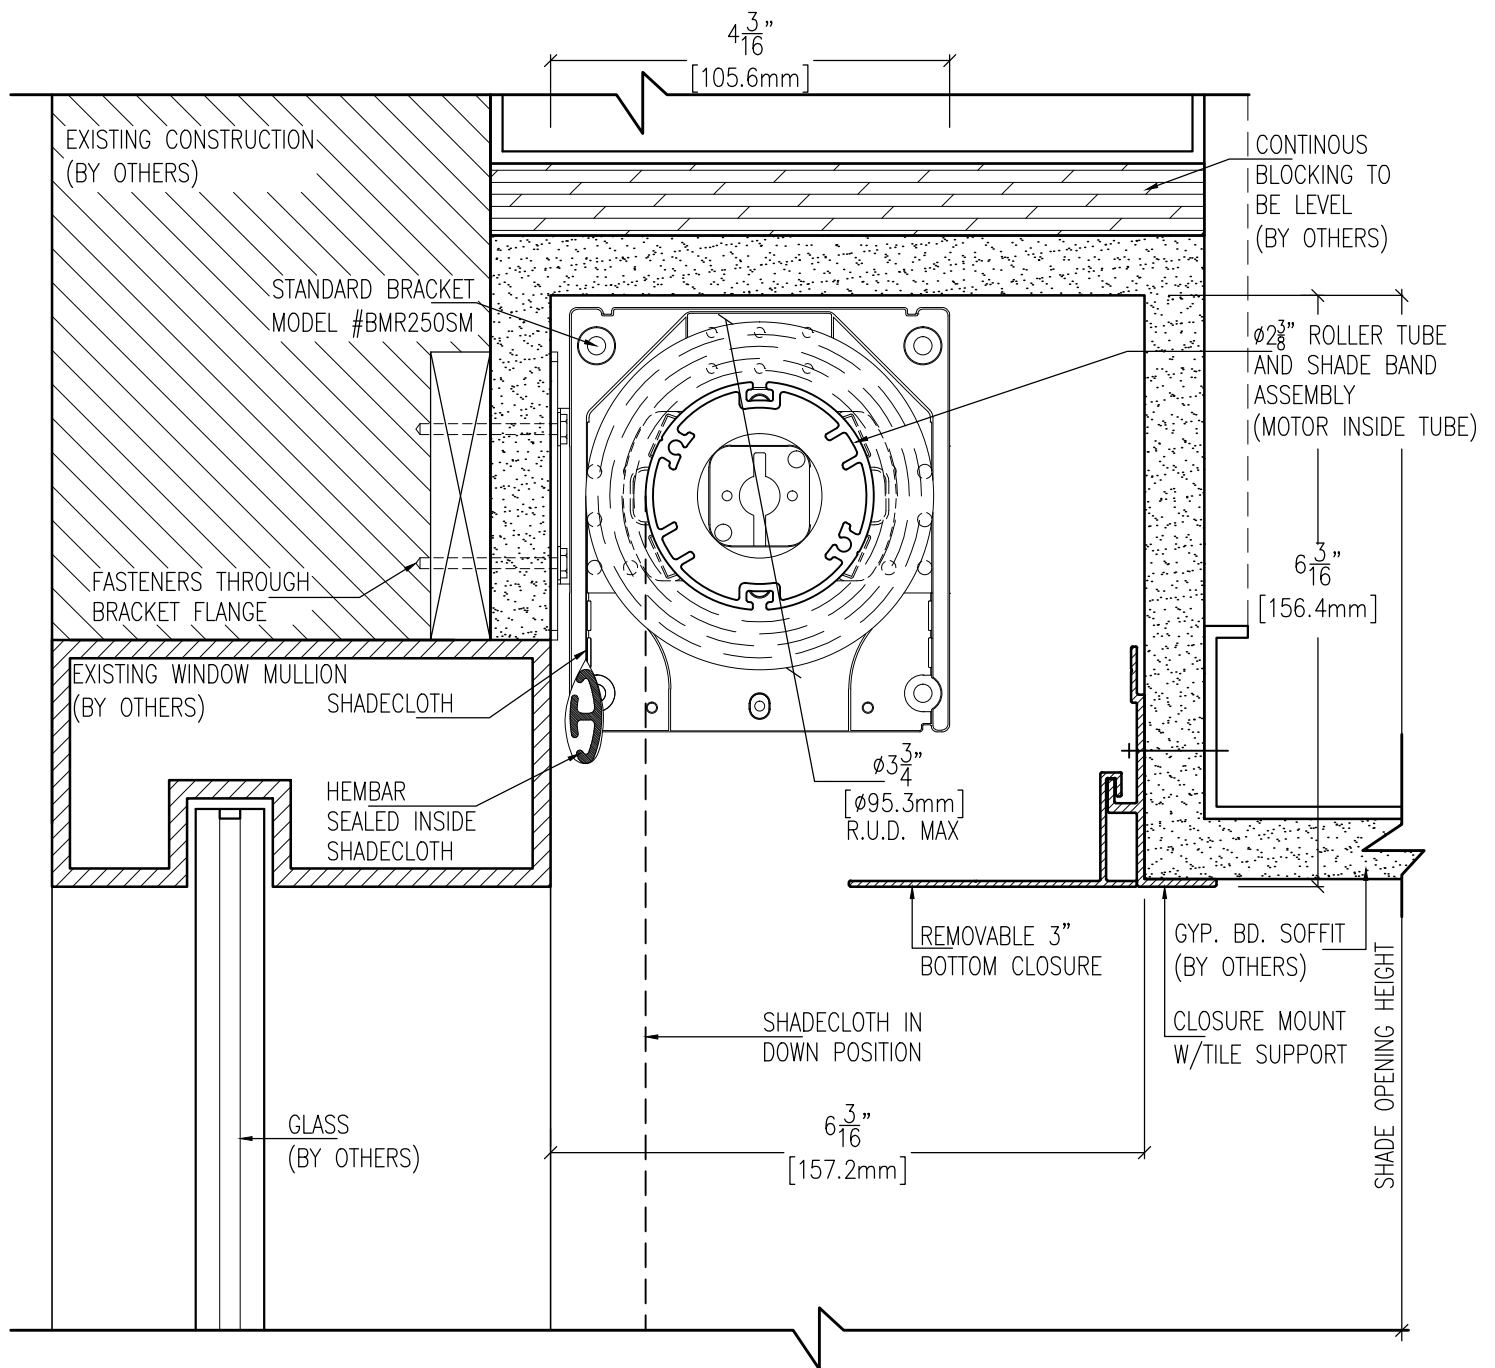

S1 SECTION VIEW
SCALE: 1:2

REFLECTED	M2SC1NGN3-E
ELEVATION	M2SC1NGN3-R
DWN BY N.W.	CKD BY M.P.
DWG NO. M2SC1NGN3-S	DATE 05/20/2016
SCALE: AS NOTED 1:2	SHEET NO. 1 OF 1



TITLE

**MR250 SOLOMOUNT REGULAR ROLL INSIDE
GYP. POCKET WITH 3" BOTTOM CLOSURE**