



MOTORIZED SHADE CONSTRUCTION DETAIL

MR350 CB

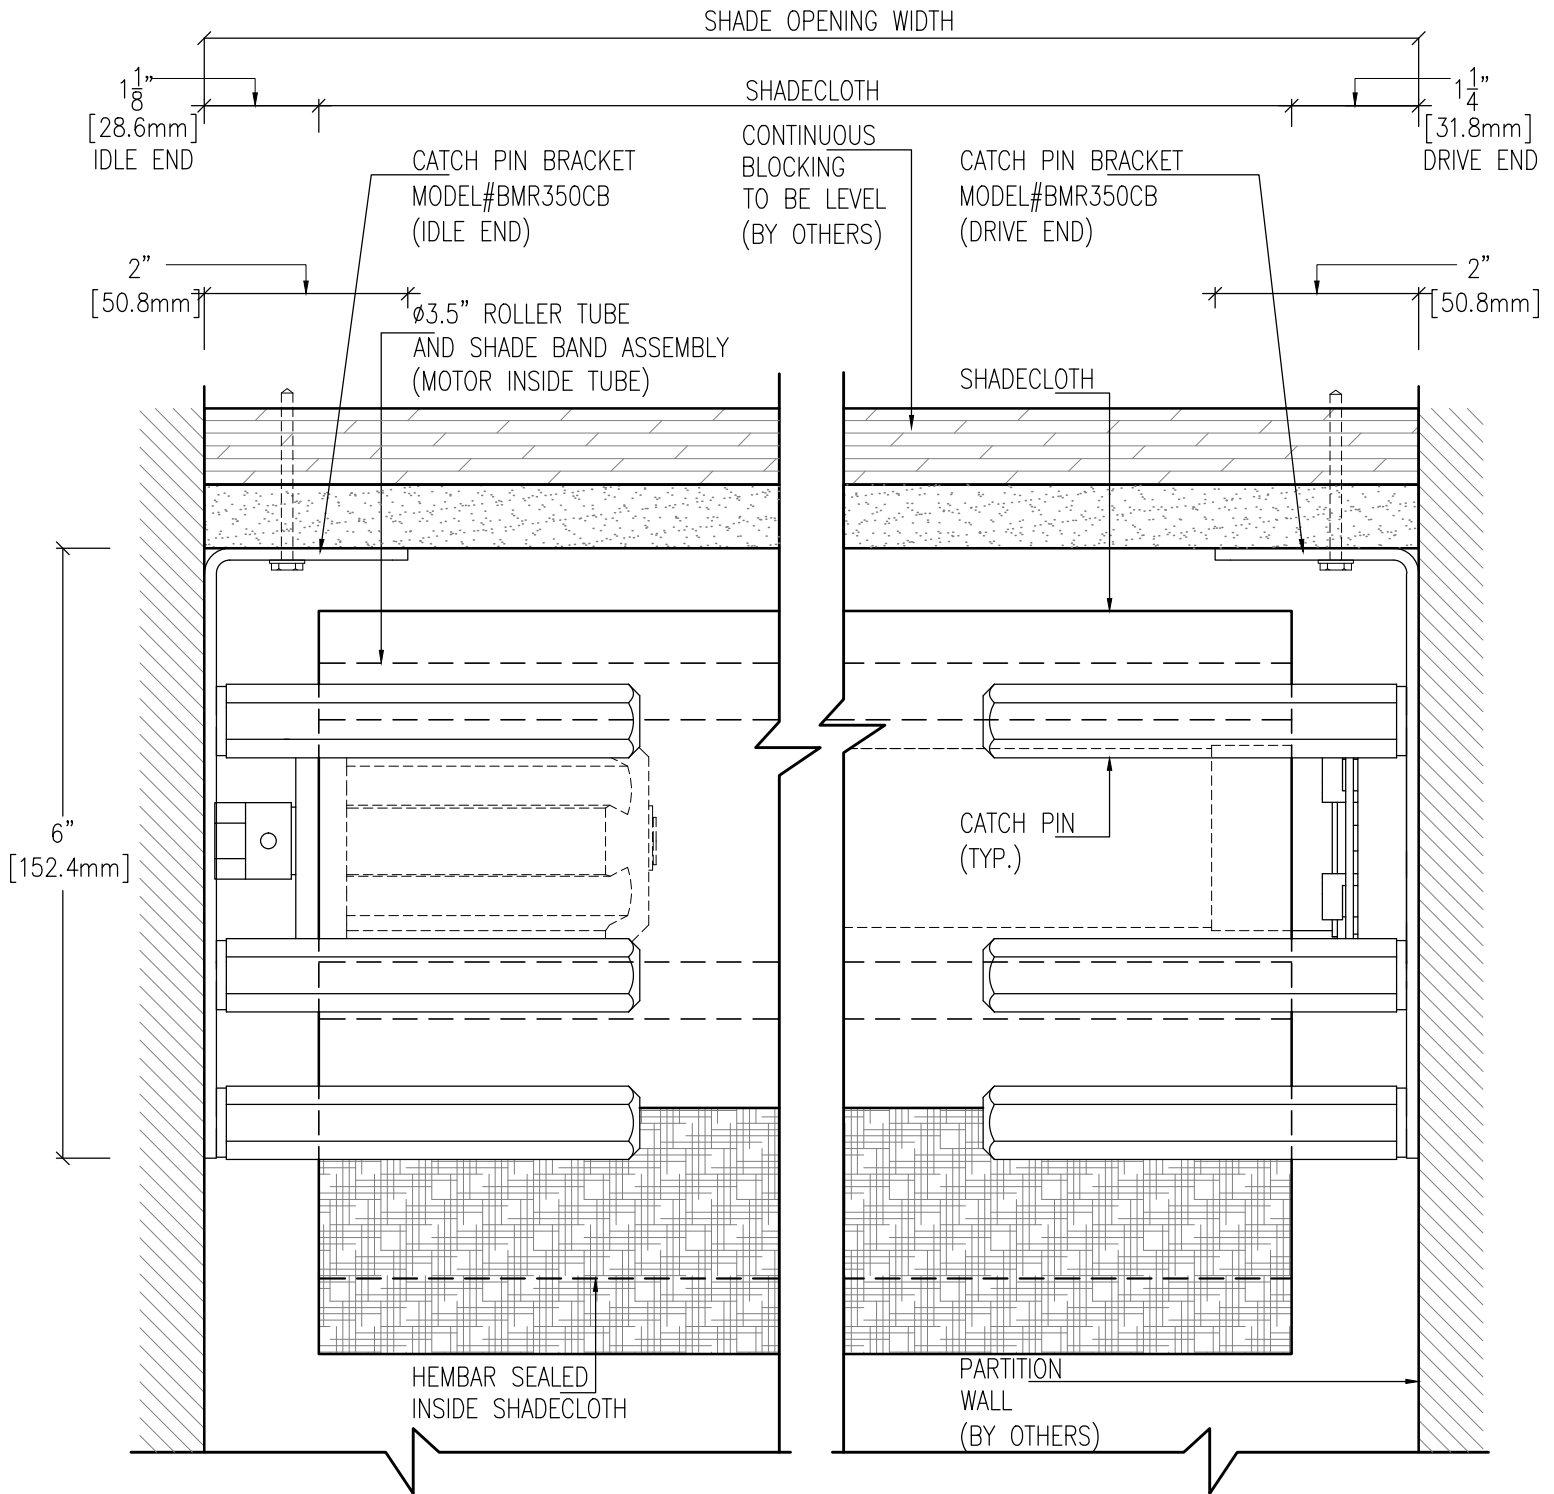

E1 ELEVATION VIEW
SCALE: 1:2

	TITLE		DWN BY	CKD BY
	MR350 CATCH BRACKET REGULAR ROLL CEILING MOUNT OUTSIDE WINDOW FRAME		N.W.	M.P.
			DWG NO.	DATE
			M3CA5NGNS-E	05/23/2016
			SCALE	SHEET NO.
			1:2	1 OF 1