


# MOTORIZED SHADE CONSTRUCTION DETAIL

MR450 CB

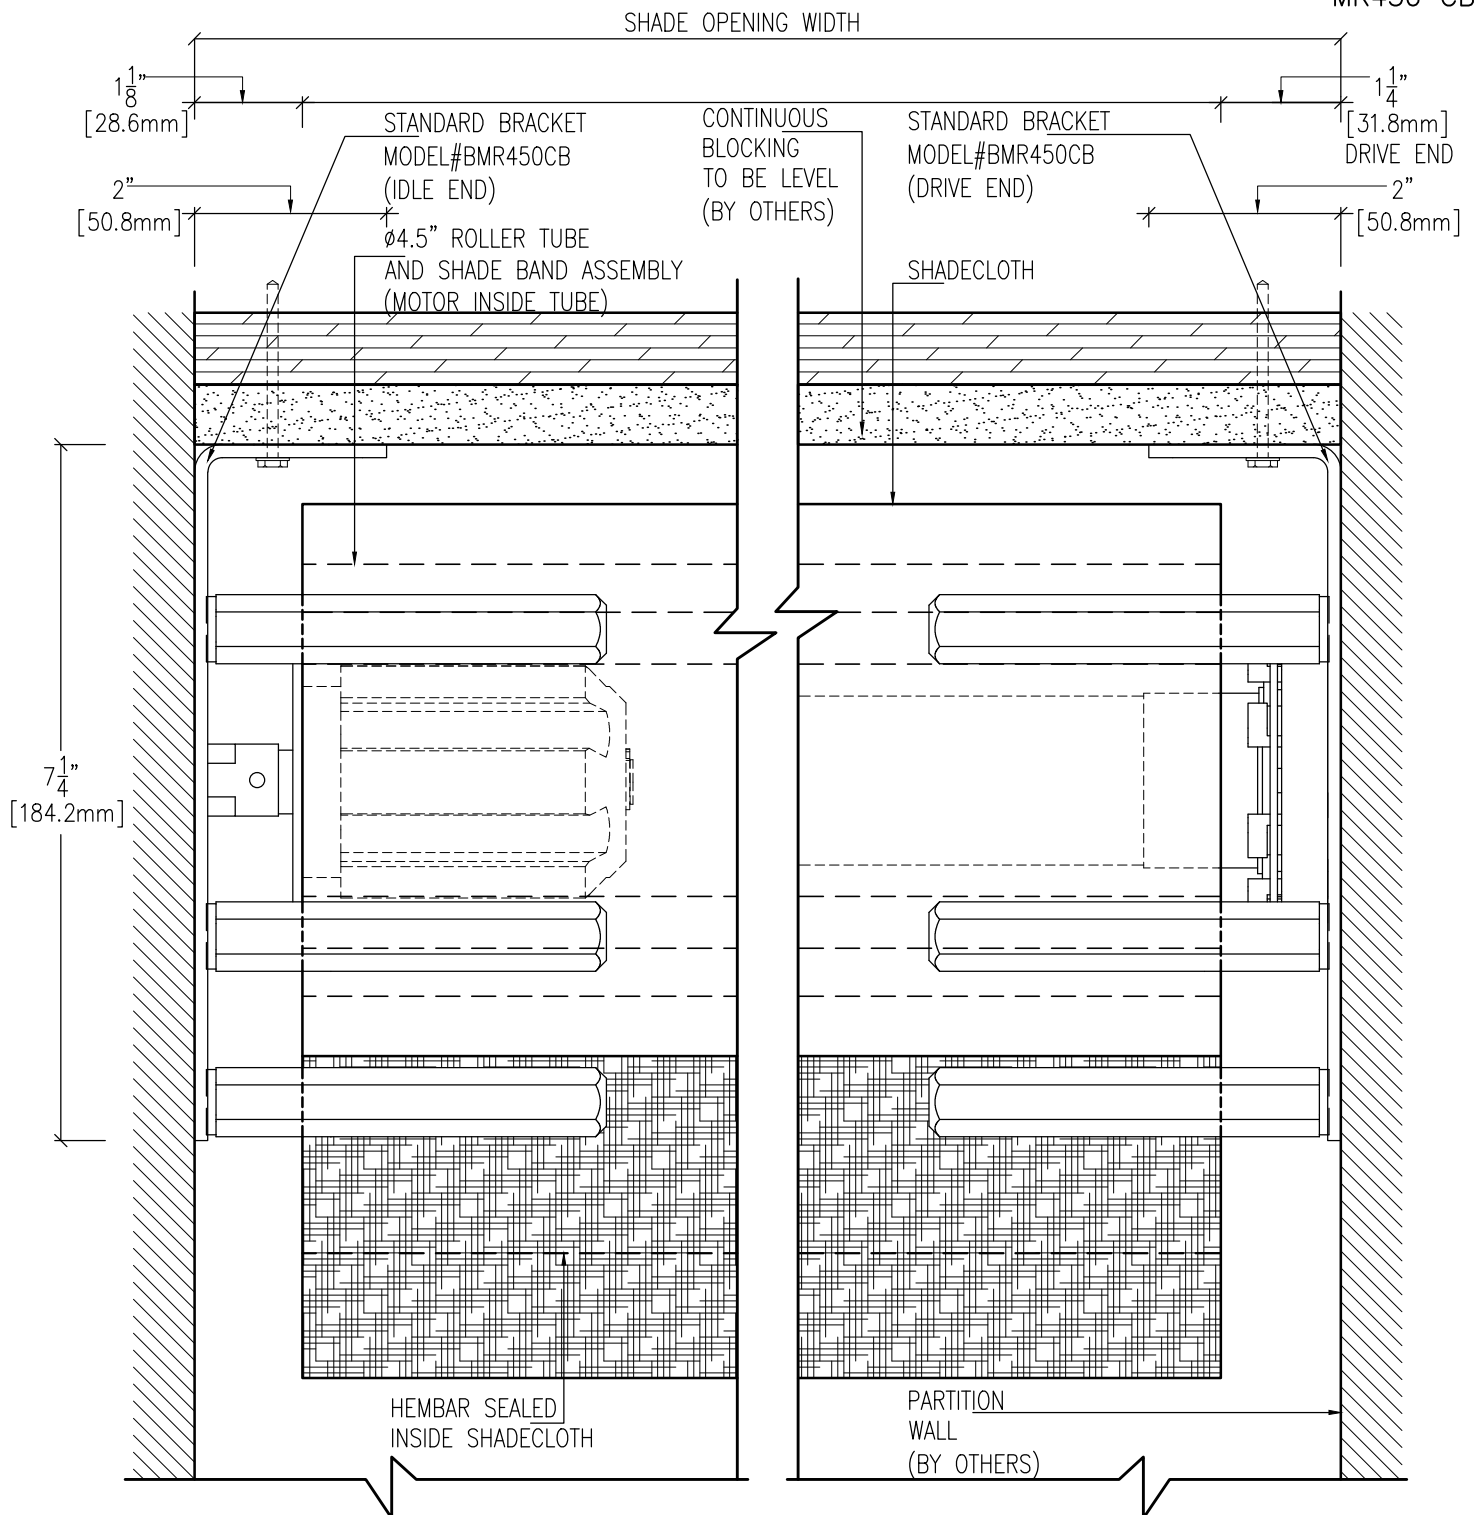

**E1** ELEVATION VIEW  
SCALE: 1:2

	TITLE		DWN BY	CKD BY
	MR450 CATCH BRACKET REGULAR ROLL CEILING MOUNT OUTSIDE WINDOW FRAME		N.W.	M.P.
			DWG NO.	DATE
			M4CA5NGNS-E	05/24/2016
			SCALE	SHEET NO.
			1:2	1 OF 1