


MOTOTRIZED SHADE CONSTRUCTION DETAIL

MR450 CB

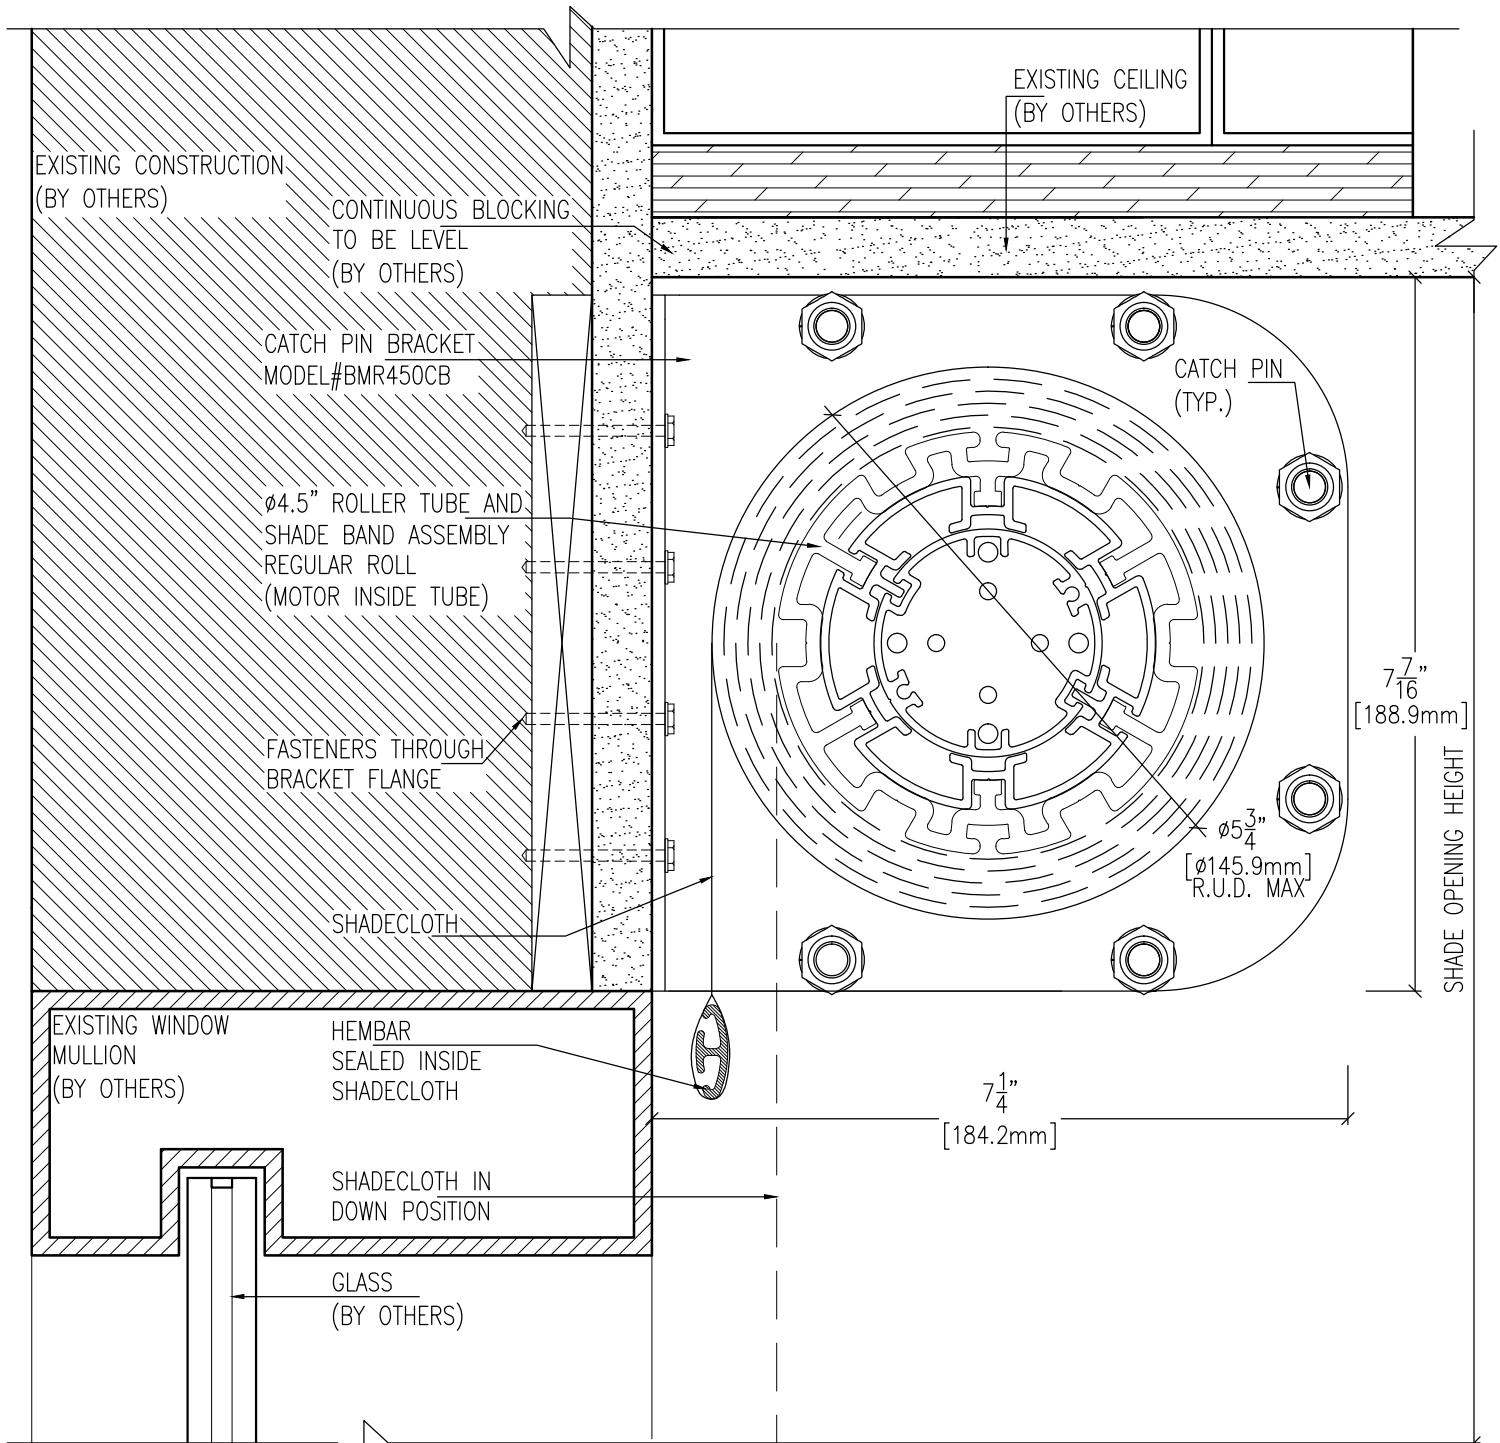

S1 SECTION VIEW
SCALE: 1:2

REFLECTED	M4CX5NGNS-R
ELEVATION	M4CX5NGNS-E
DWN BY N.W.	CKD BY M.P.
DWG NO. M4CX5NGNS-S	DATE 05/24/2016
SCALE 1:2	SHEET NO. 1 OF 1



TITLE

**MR450 CATCH BRACKET REGULAR ROLL
WALL MOUNT OUTSIDE WINDOW FRAME**